


EDIFICIO "B"
PLANIMETRIE

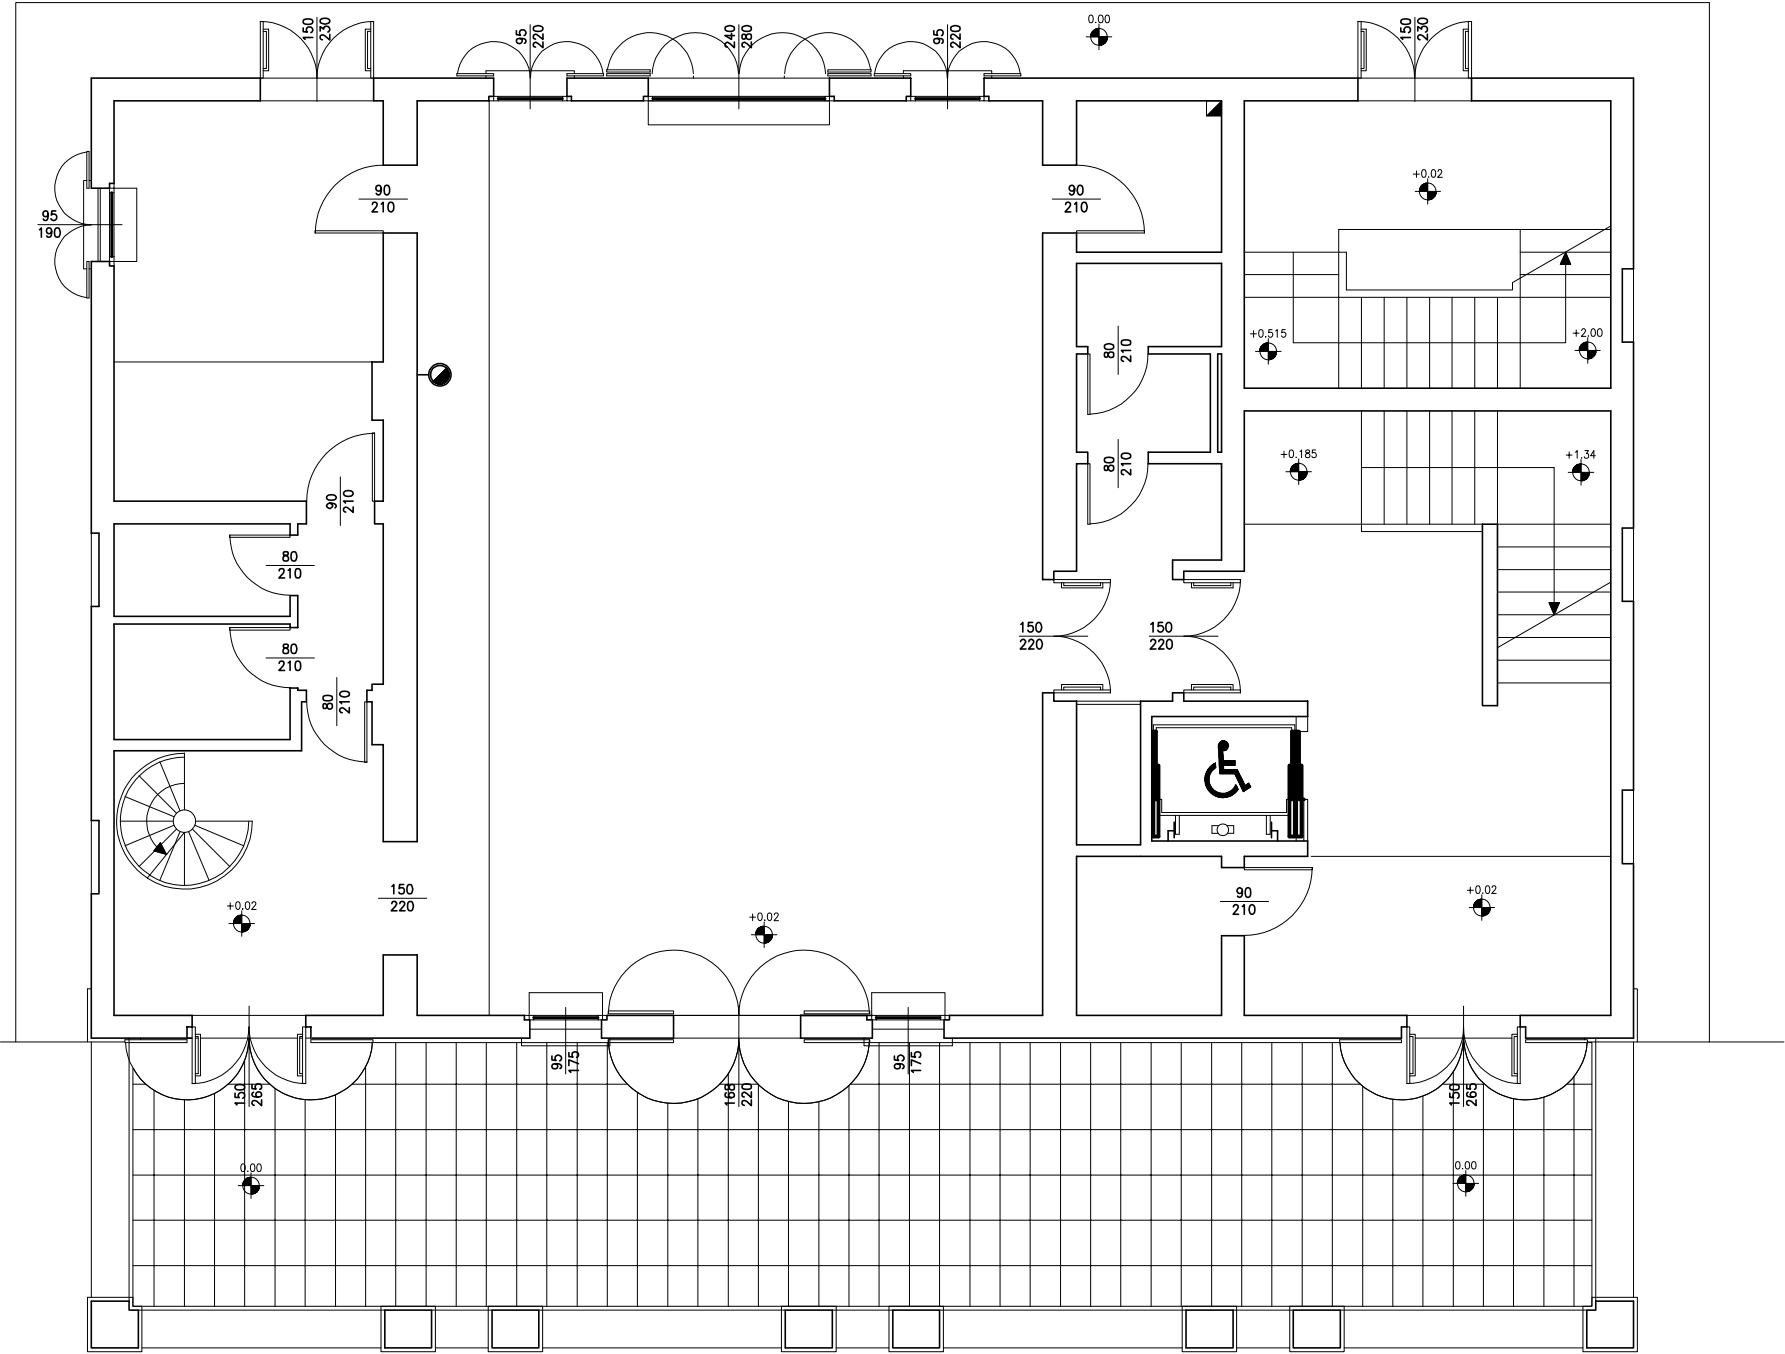

PIANO TERRA
Scala 1:50

