


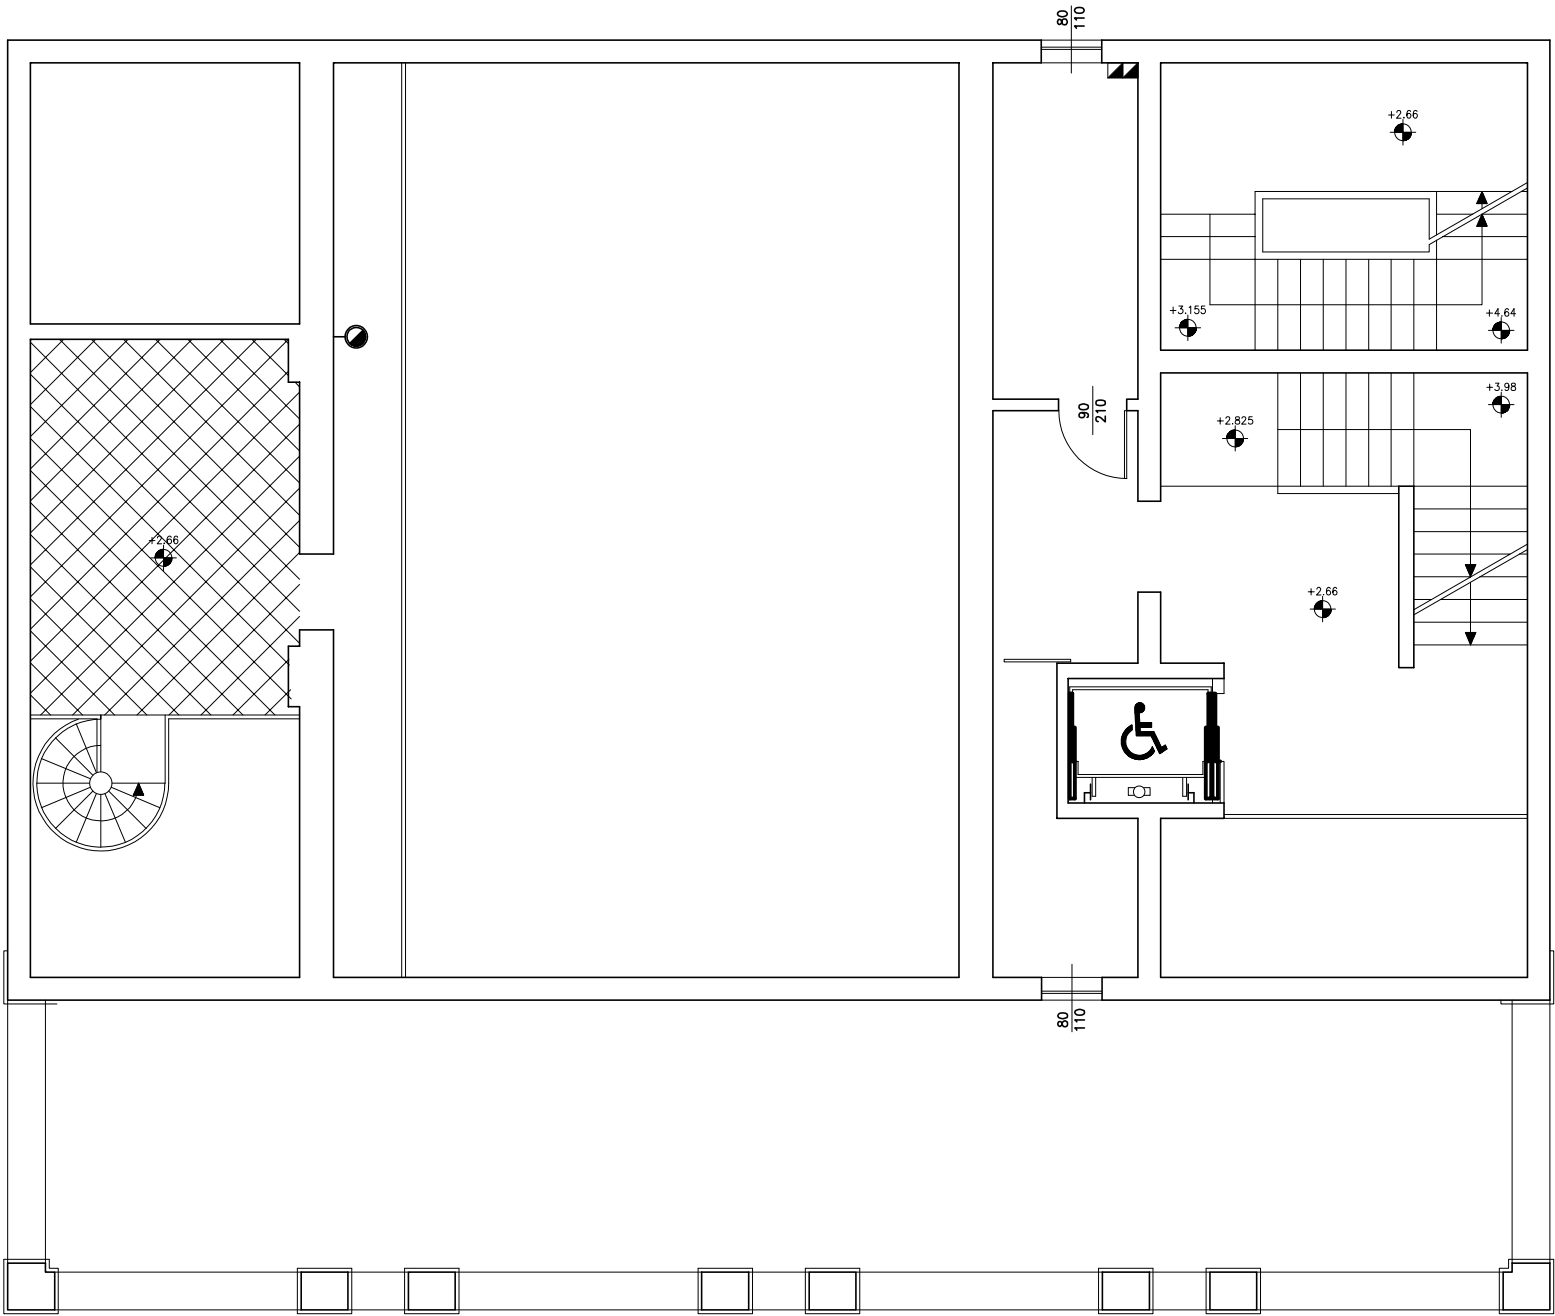

PIANO INTERMEDIO
Scala 1:50